


SUITE # 402

8,308 SF

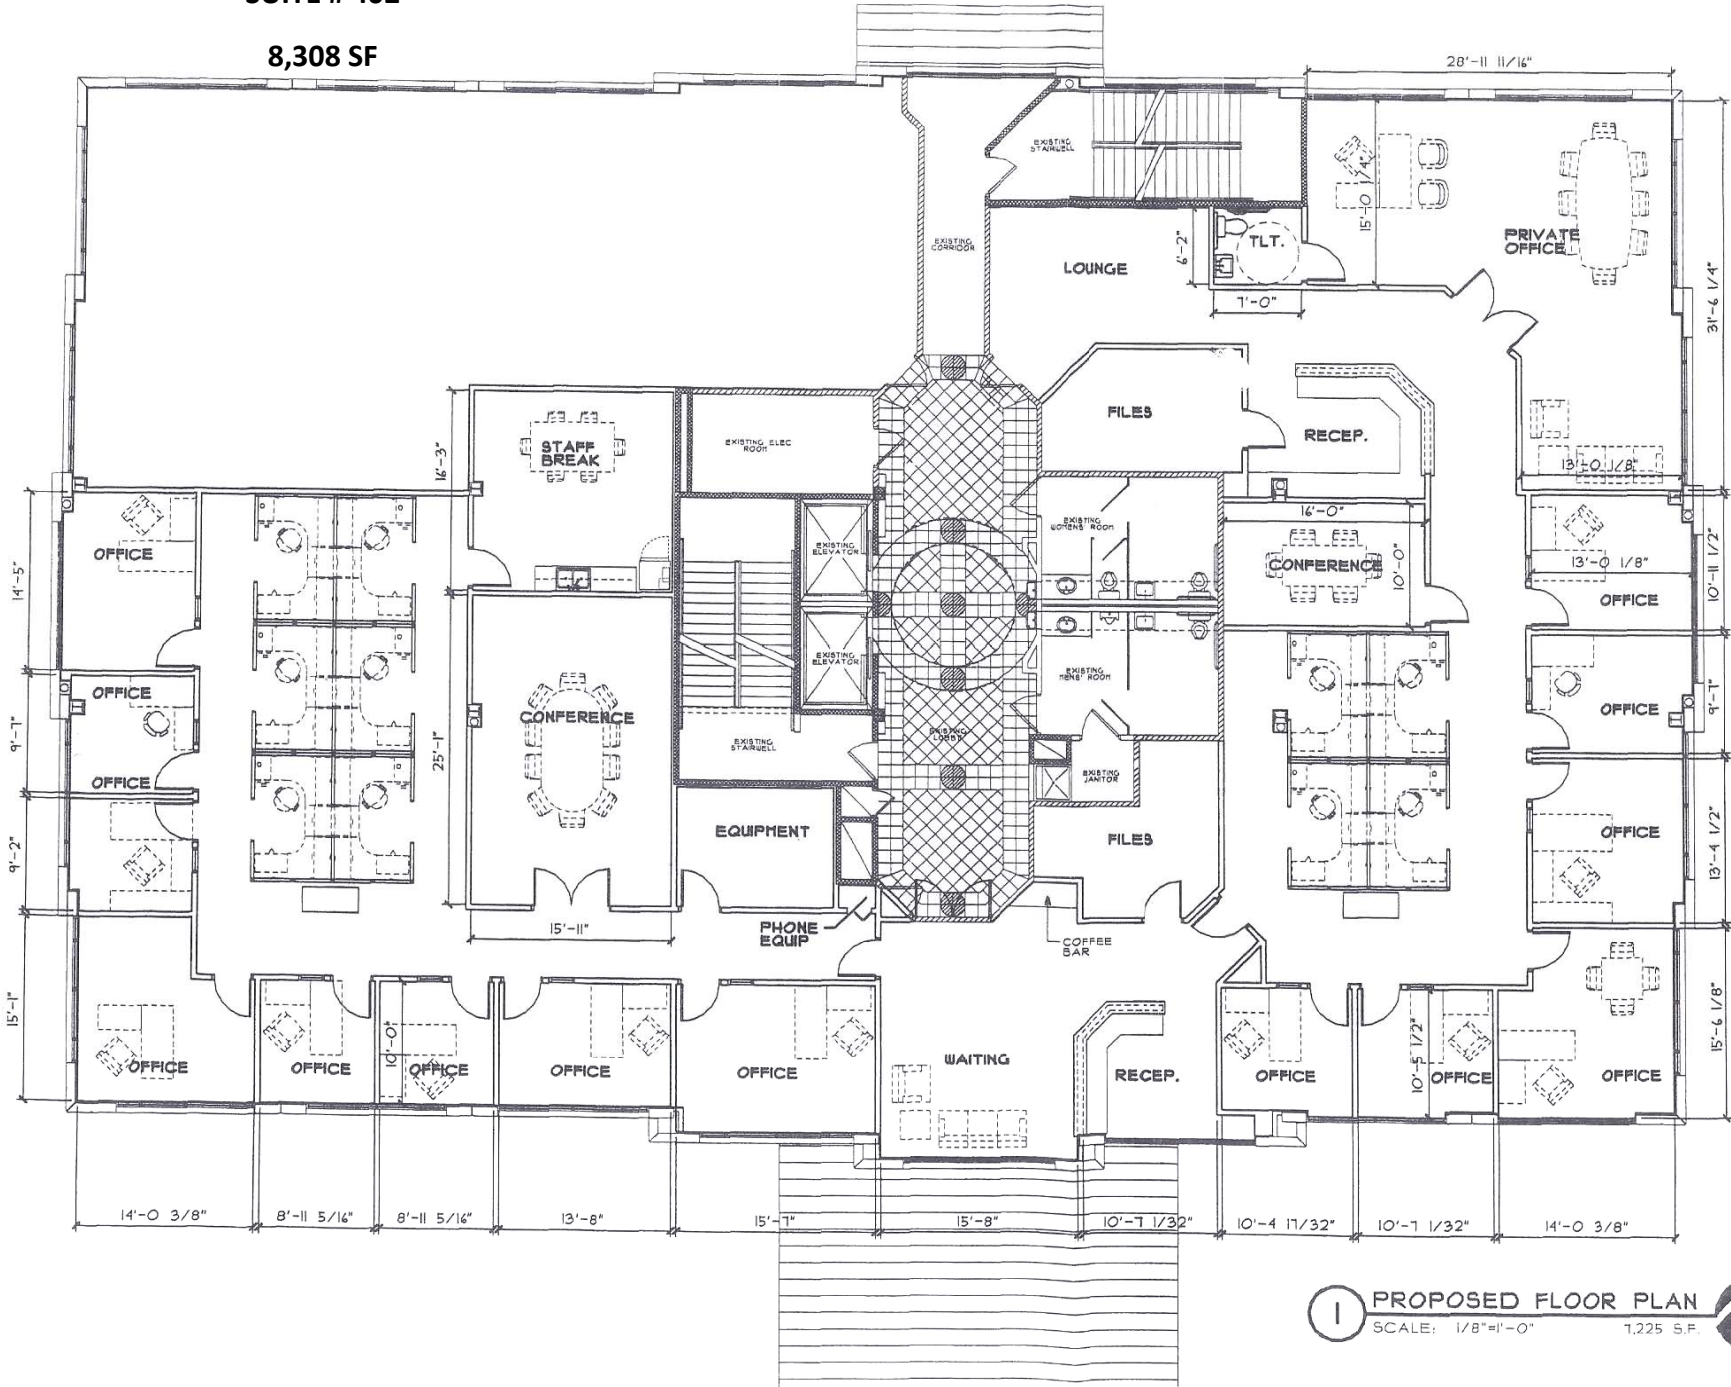

1 PROPOSED FLOOR PLAN
SCALE: 1/8"=1'-0" 1,225 S.F.