

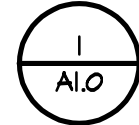


Copyright 2025. All rights reserved-no part of this document may be reproduced in any form without permission of Klar and Klar Architects, Inc.

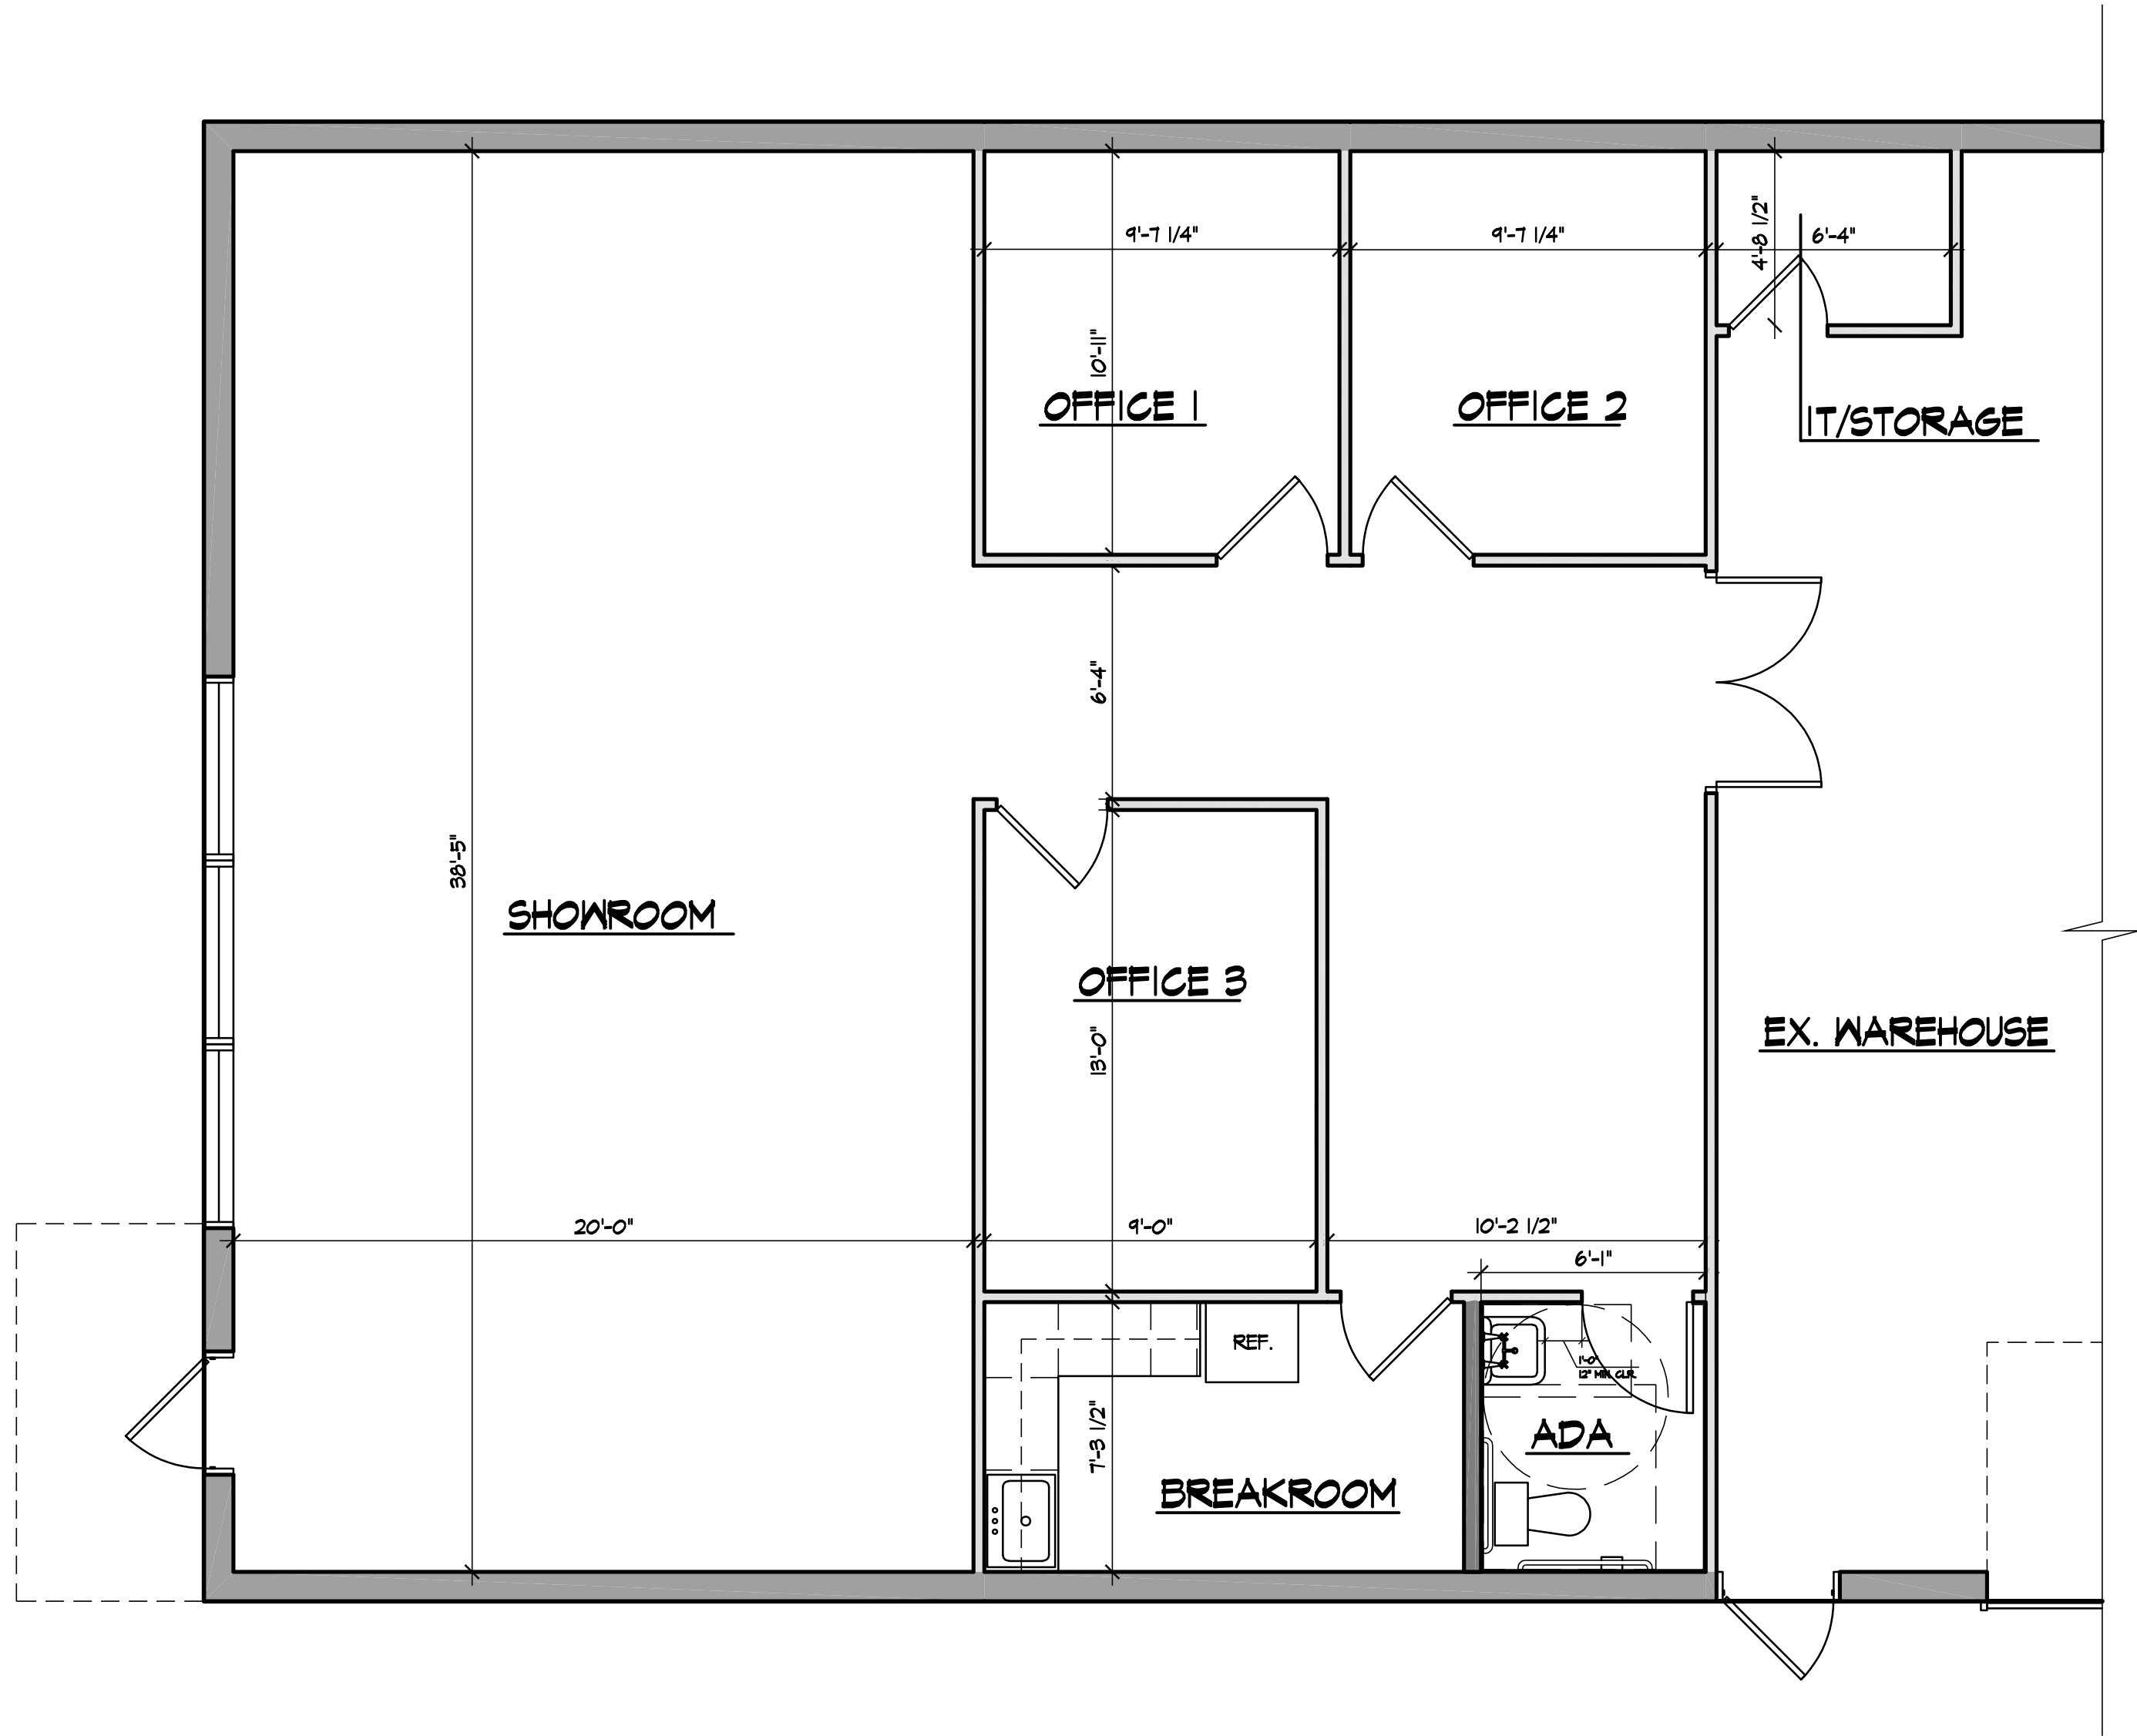

SCHEMATIC FLOOR PLAN UNIT A

revision	by

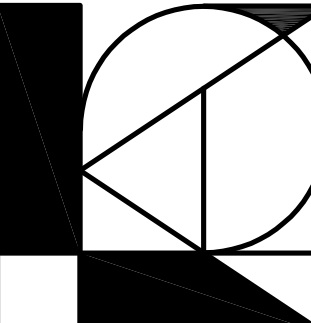

klar and klar
architects + interior designers

WALKER FACADE UPGRADE
1223 N HERCULES AVE #A AND #BCLEARWATER, FL 33765

www.klarklar.com

28473 us 19 n
suite 602
clearwater, fl 33761
727-799-5420

American Institute of Architects
member firm

☒ Tim G. Knowles
☐ Kristina F. Novisk

AA 0002321

☒ Preliminary
☐ Permitting Set
☐ Construction Set

Project No.: 26K05-01

Date: 05.12.2026

Drawn: DT/TK

Sheet: A1.0