


180 Patricia Ave
Dunedin, FL 34698

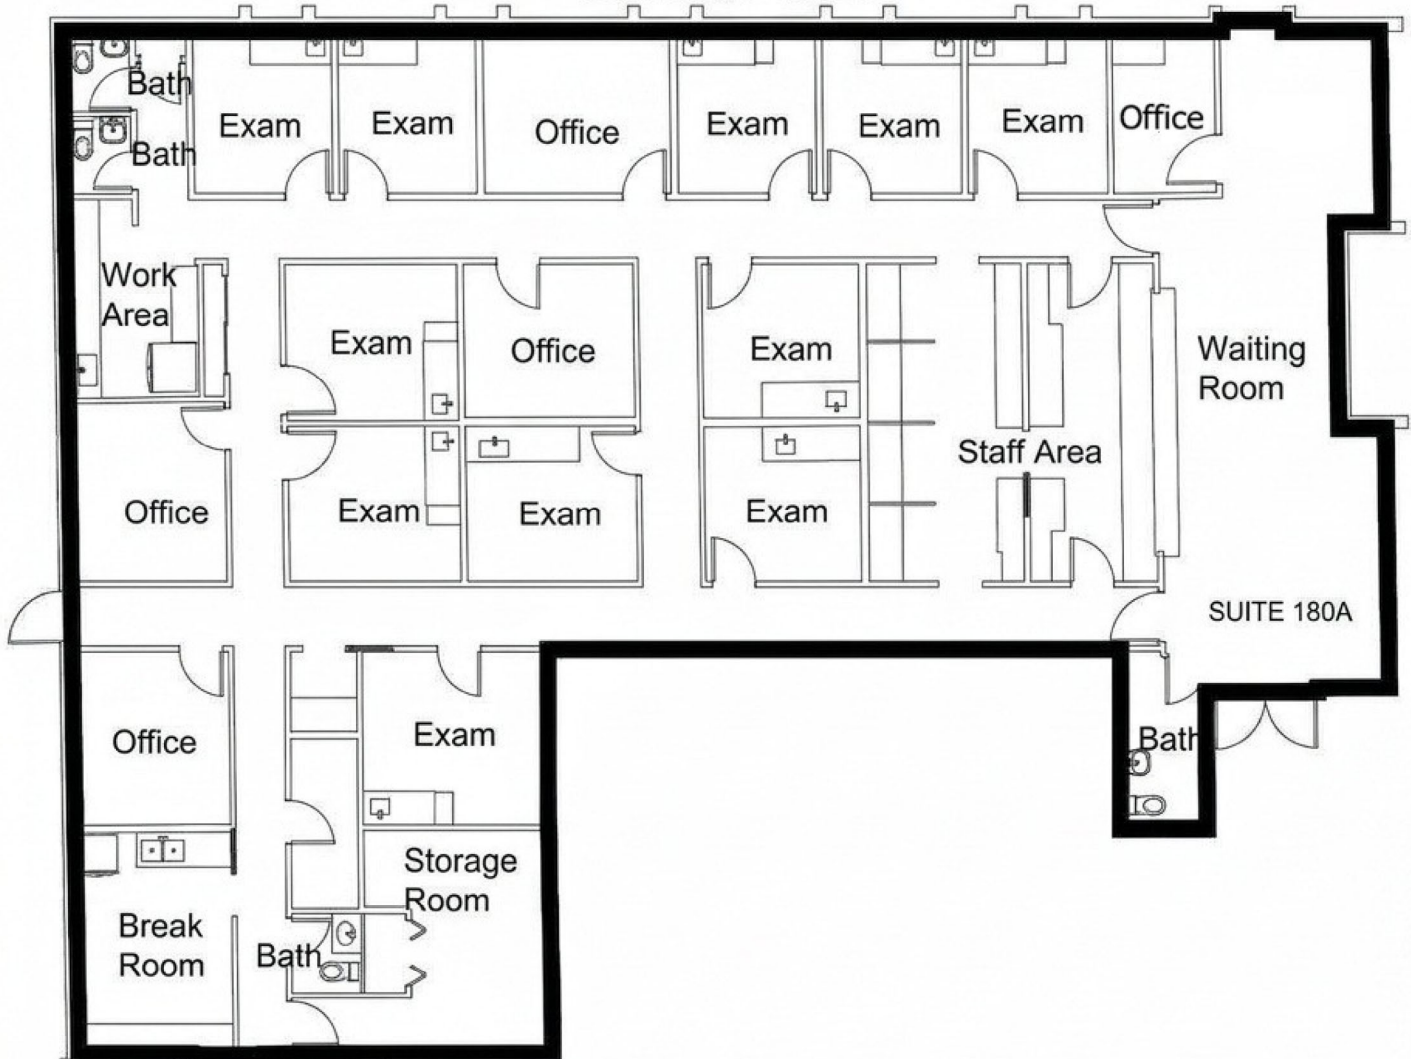

SUITE 180A
1st Floor
SCALE: NTS
Rev. 1, 9/9/26



DISCLAIMER: THIS FLOOR PLAN IS PROVIDED WITHOUT WARRANTY OF ANY KIND. FLOOR PLAN NINJA DISCLAIMS ANY WARRANTY INCLUDING, WITHOUT LIMITATION, SATISFACTORY OR ACCURACY OF DIMENSIONS. WE RESERVE THE RIGHT TO USE ALL FLOOR PLANS AND RENOVATIONS FOR MARKETING PURPOSES. THE SQUARE FOOTAGE CALCULATIONS ARE BASED ON THE ANSI/ISO 2554 OFFICE BUILDINGS STANDARDS. INDIVIDUAL ROOMS/SPACES ARE CATEGORIZED ACCORDING TO THE FUNCTION, SHARED QUALITIES/CHARACTERISTICS AND DELINEATED ACCORDING TO THE WALL PRIORITY.