


8620 S. TAMIAMI TRAIL
SUITE J

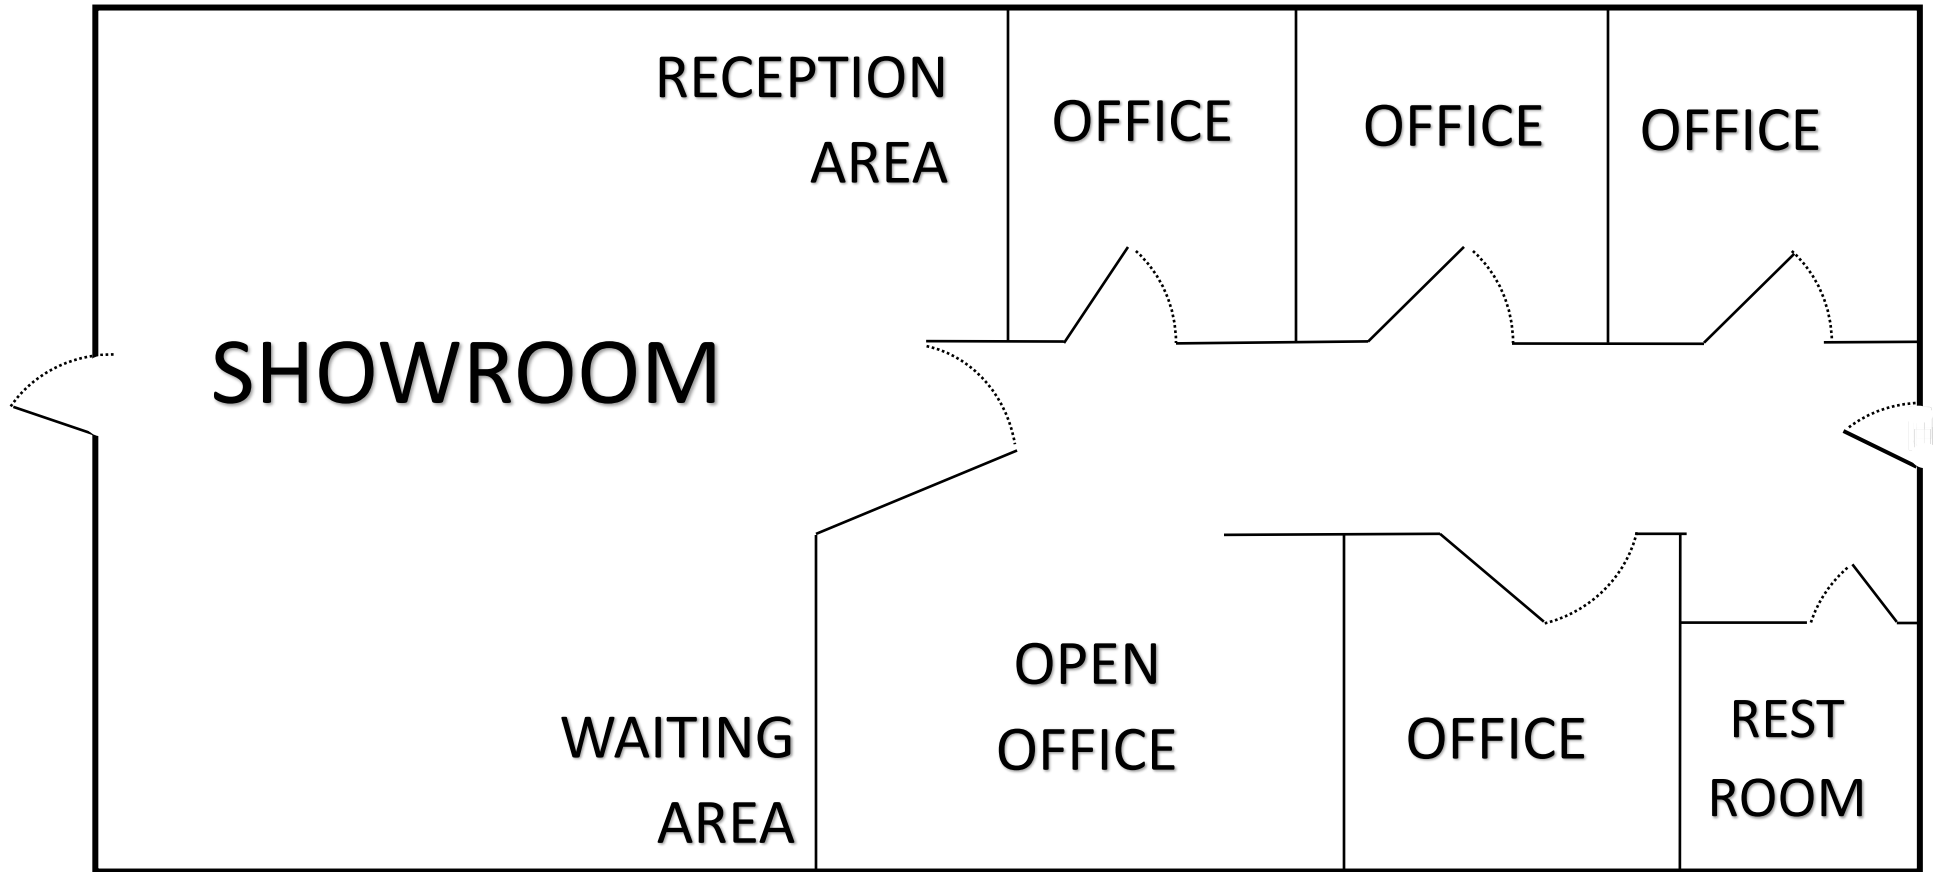

**floor plan not to scale*